


plot: STAGE DMX

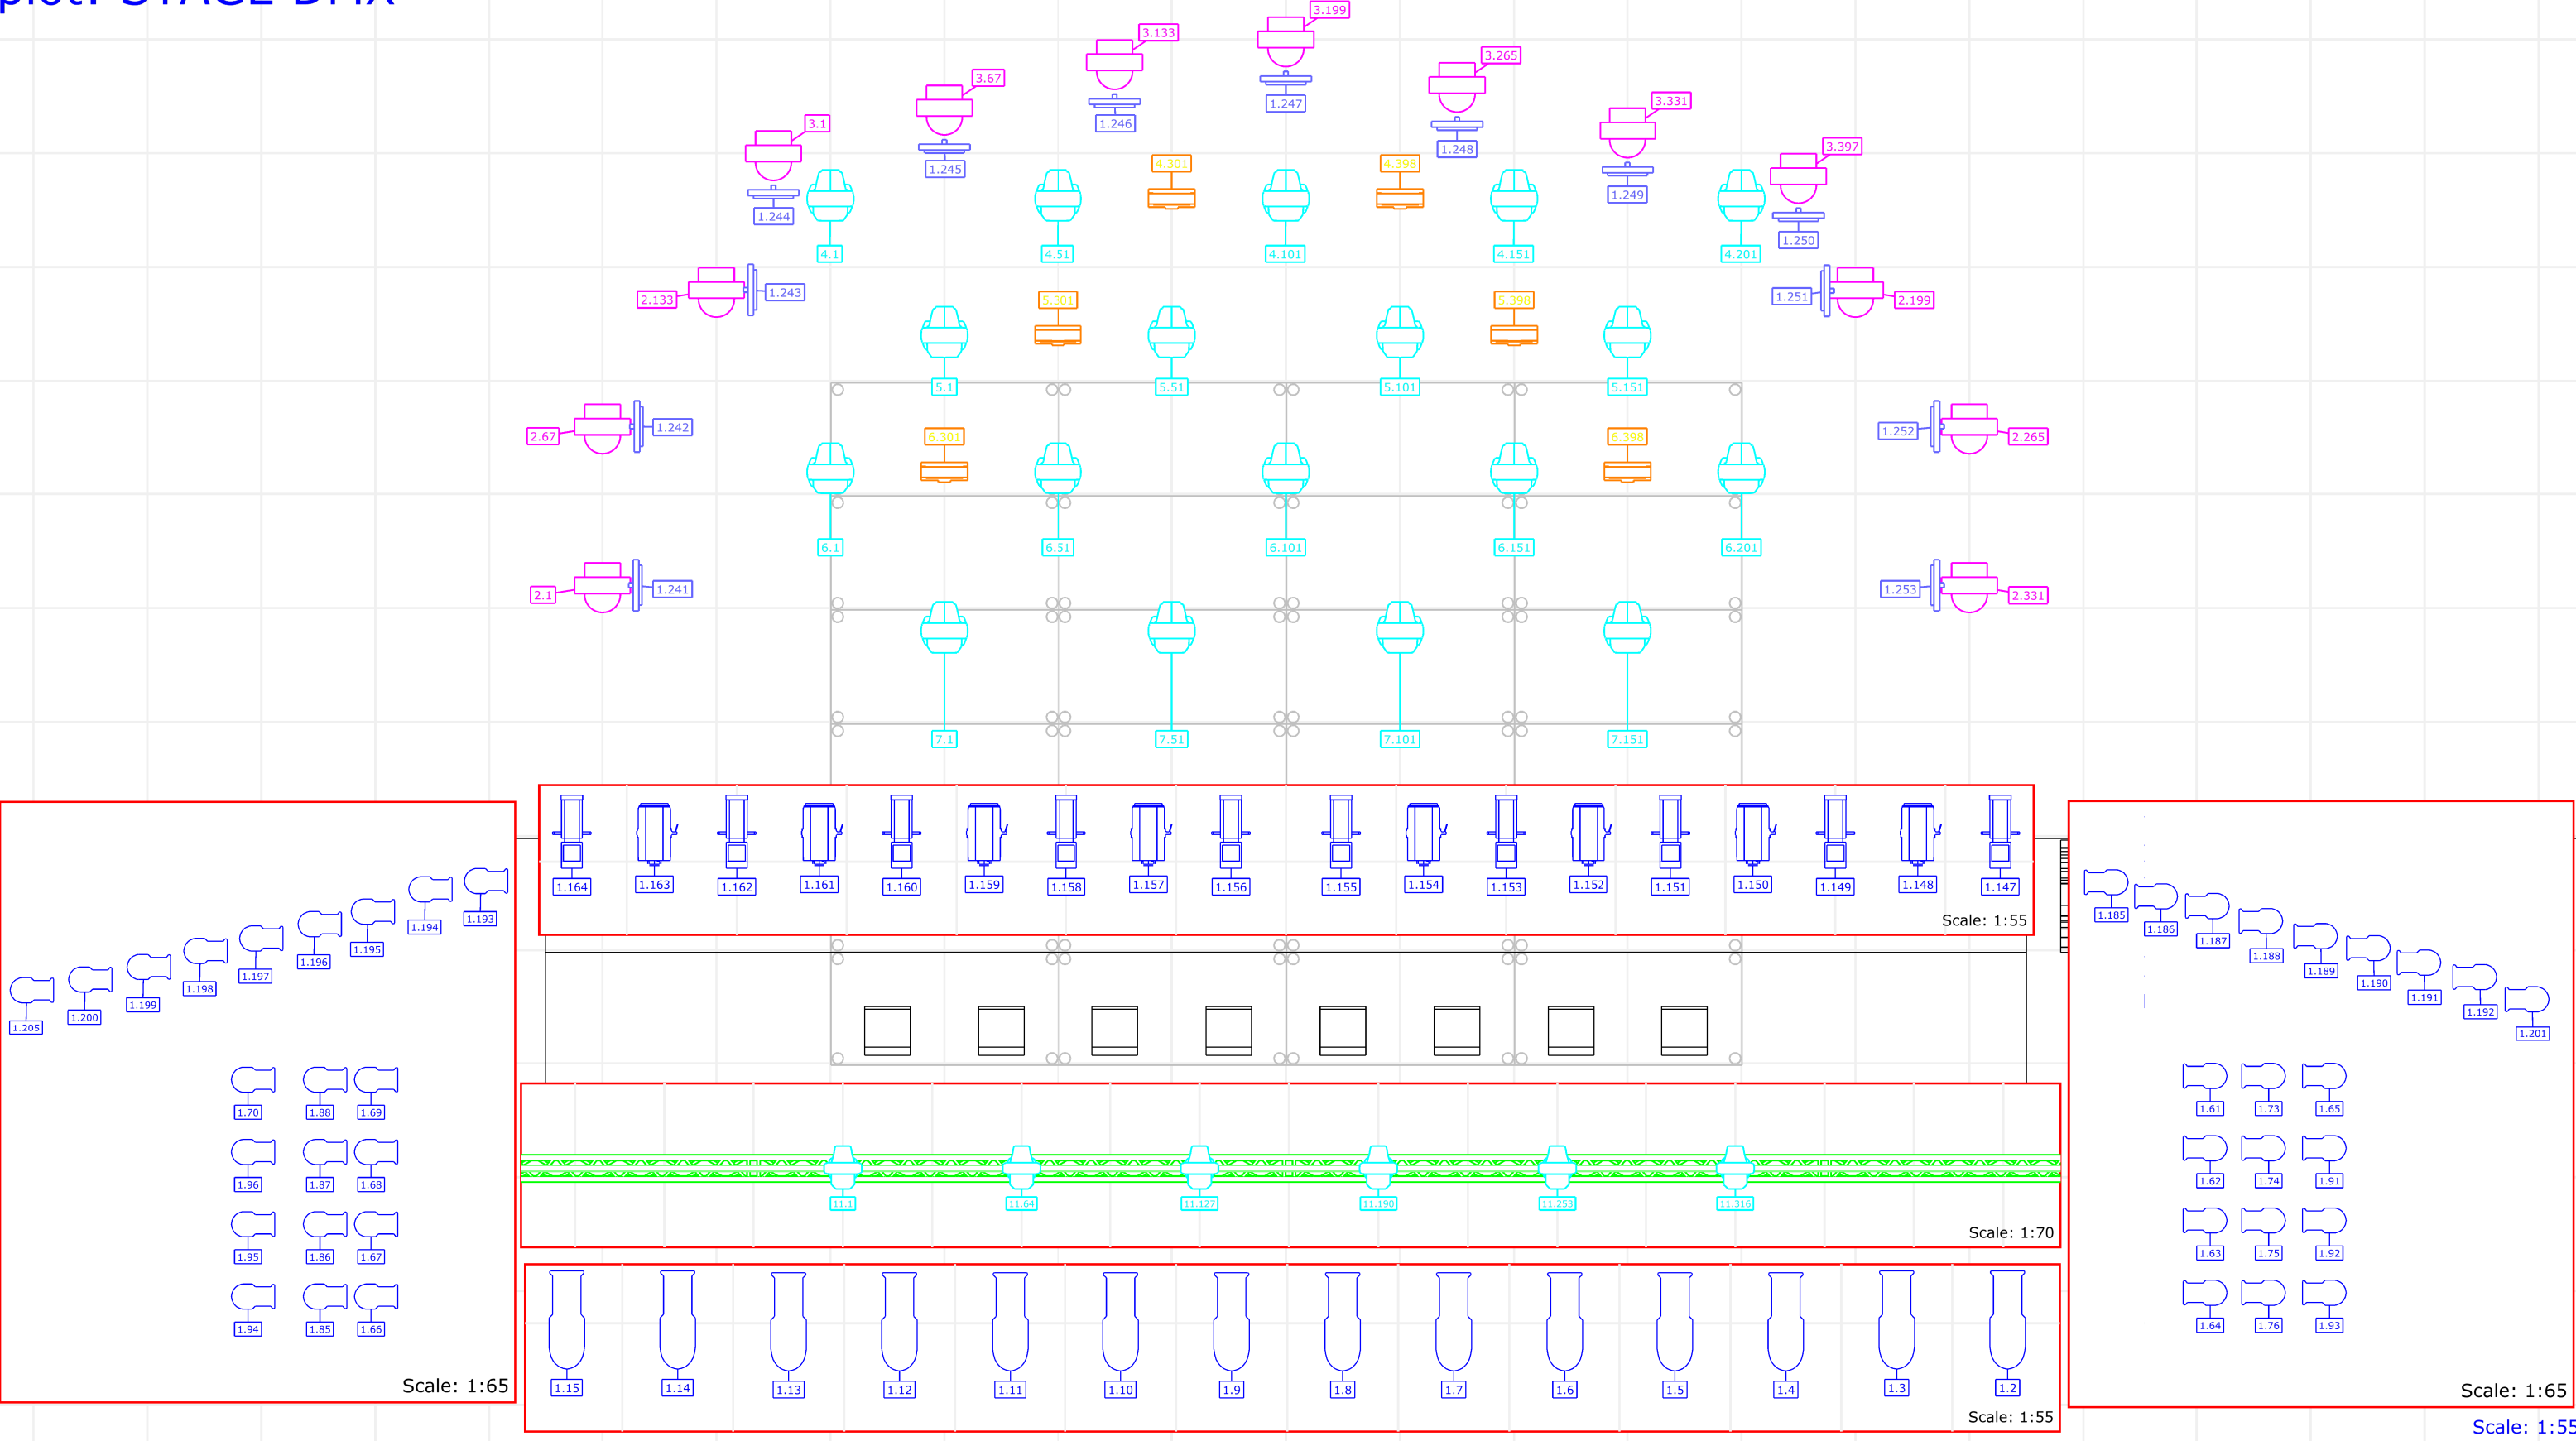

Project
Motel Mozaïque

Project location
Theaters Rotterdam: Schouwburg



Drawing version
2024.03.26

Drawing author
DutchGuy Design / Erik Steijvers

Project date
19/20-04-2024

Control:
1 x MA Lighting GrandMA 3 Light
software version MA3: 1.9.7.0
- 16.384 parameters
software version MA2: 3.9.60.68
- 8.192 parameters
8 x ELC Lighting xLAN Node8
- all lighting controlled by sACN
Atmosphere:
1 x MDG AtMe
2 x Look Viper NT

Symbol key STAGE

Moving Head Spot (LED): 18 x Chauvet Pro Maverick MK2

Moving Head Wash (LED): 13 x Chauvet Pro Maverick

Blinder (Halogen): 13 x My Method the Clone

Moving Strobe (LED): 6 x Chauvet Pro Color Strike M

Moving Head Profile (LED): 6 x P12 Profile HP

Symbol key HOUSE

Conventional profile: Niethammer HPZ 115 D

Conventional profile: Robert Juliat 714CSX2 15°-40°

Conventional profile: Niethammer HPZ 115 D

Conventional Plano Convex: Europe C 201